

FOREST AVENUE

PALISADE STREET

(E) LANDSCAPE AREA

RELOCATED PARENT DROP OFF

NEW PARENT DROP OFF

STAFF PARKING


WASHINGTON STREET

- EXISTING BUILDING
- SCOPE OF MODERNIZATION OF EXISTING BUILDING
- SCOPE OF NEW CONSTRUCTION

1" = 20'-0"






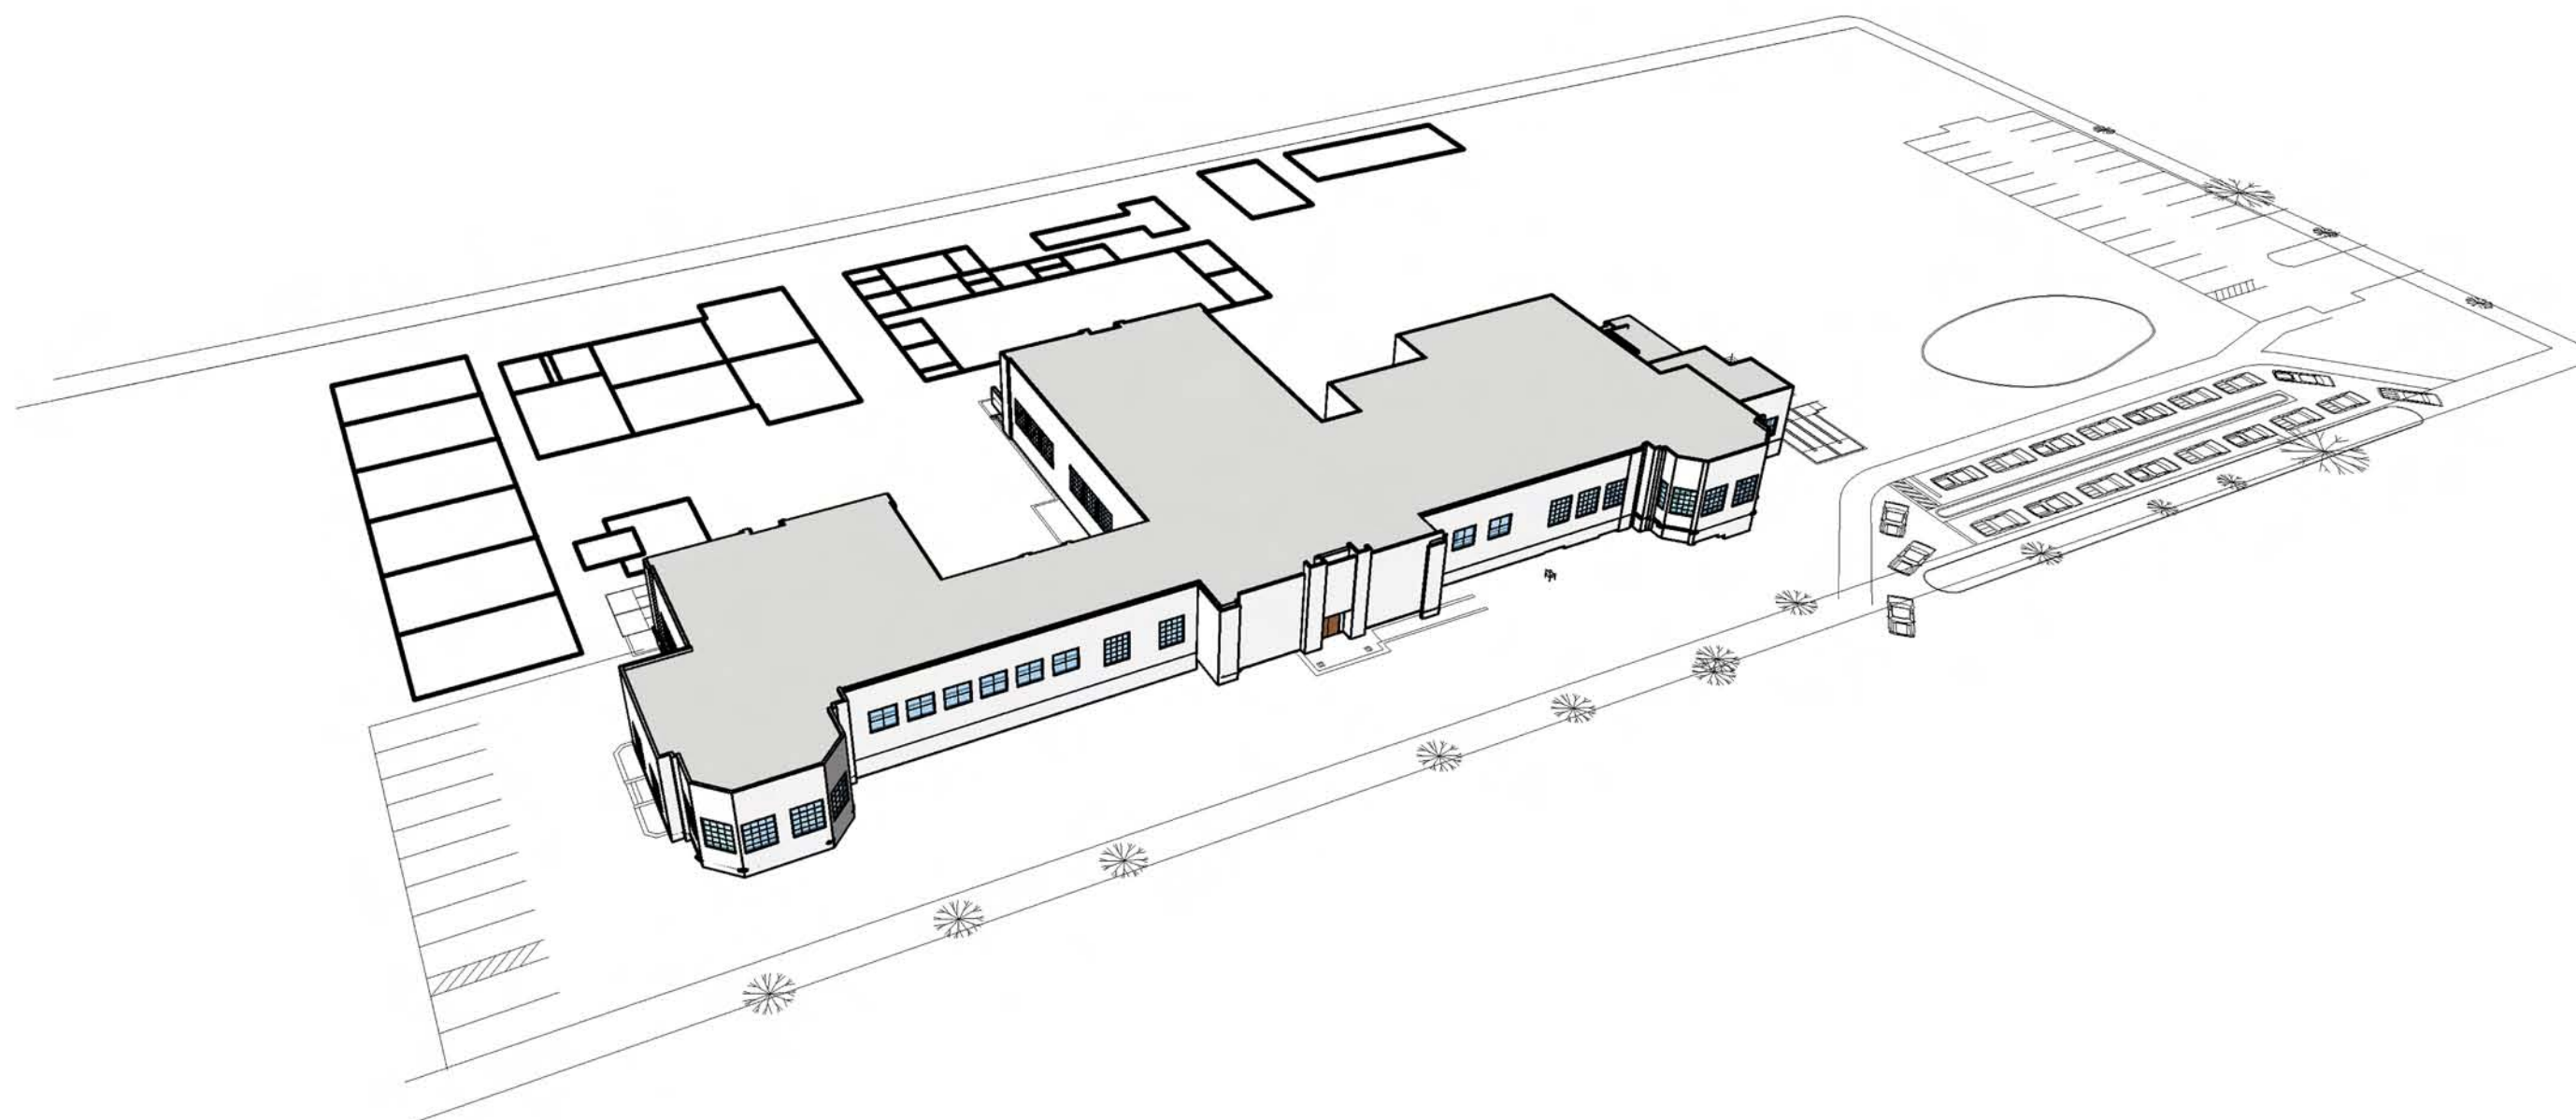



NORTH ELEVATION (PALISADE STREET)

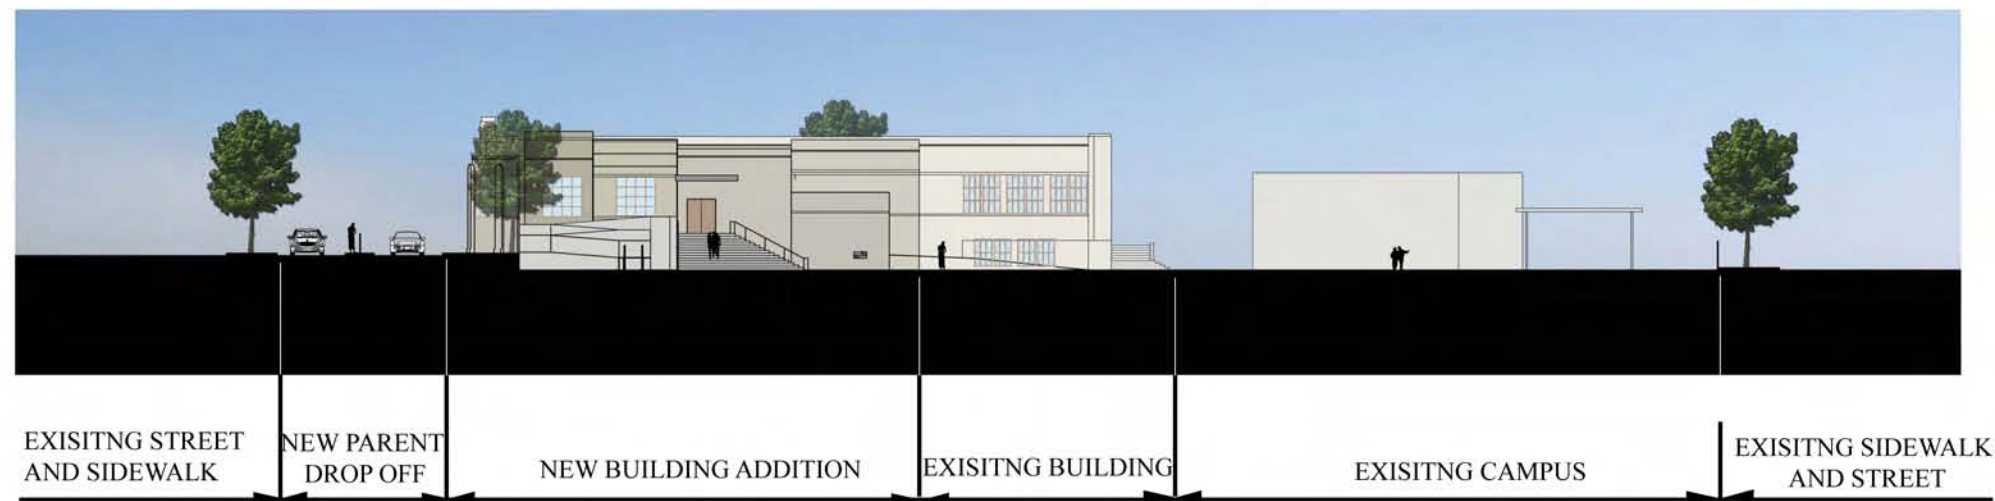

WEST ELEVATION



SOUTH ELEVATION

1/16" = 1'-0"