


Jefferson Elementary | Site Plan

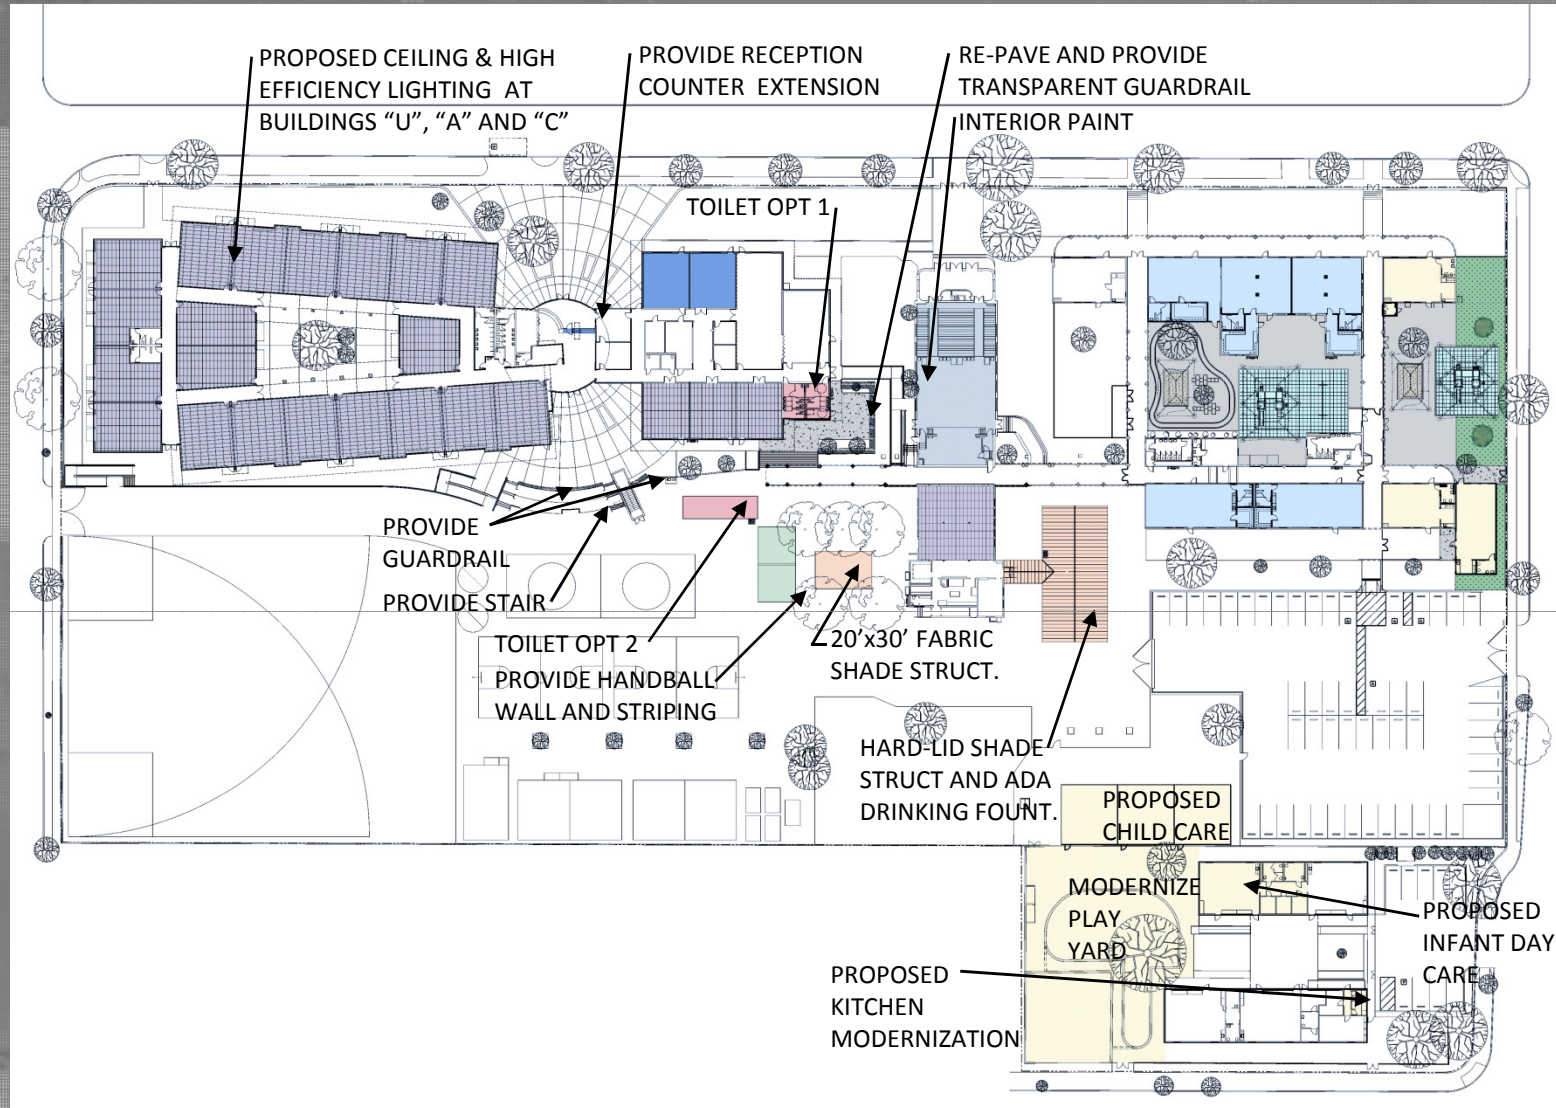


- KINDERGARTEN CLASSROOMS
- PRESCHOOL CLASSROOMS
- TOILET
- SHADE STRUCTURE
- PLAY SURFACING
- PAVING
- TREES / GRASS
- HANDBALL WALL
- CEILING & HIGH EFFICIENCY LIGHTS
- WALL, POWER & CASEWORK
- INTERIOR PAINT


Jefferson Elementary | Partial Site Plan



- KINDERGARTEN CLASSROOMS
- PRESCHOOL CLASSROOMS
- WORKROOM
- RESTROOMS
- PLAY SURFACING
- PAVING
- TREES / GRASS

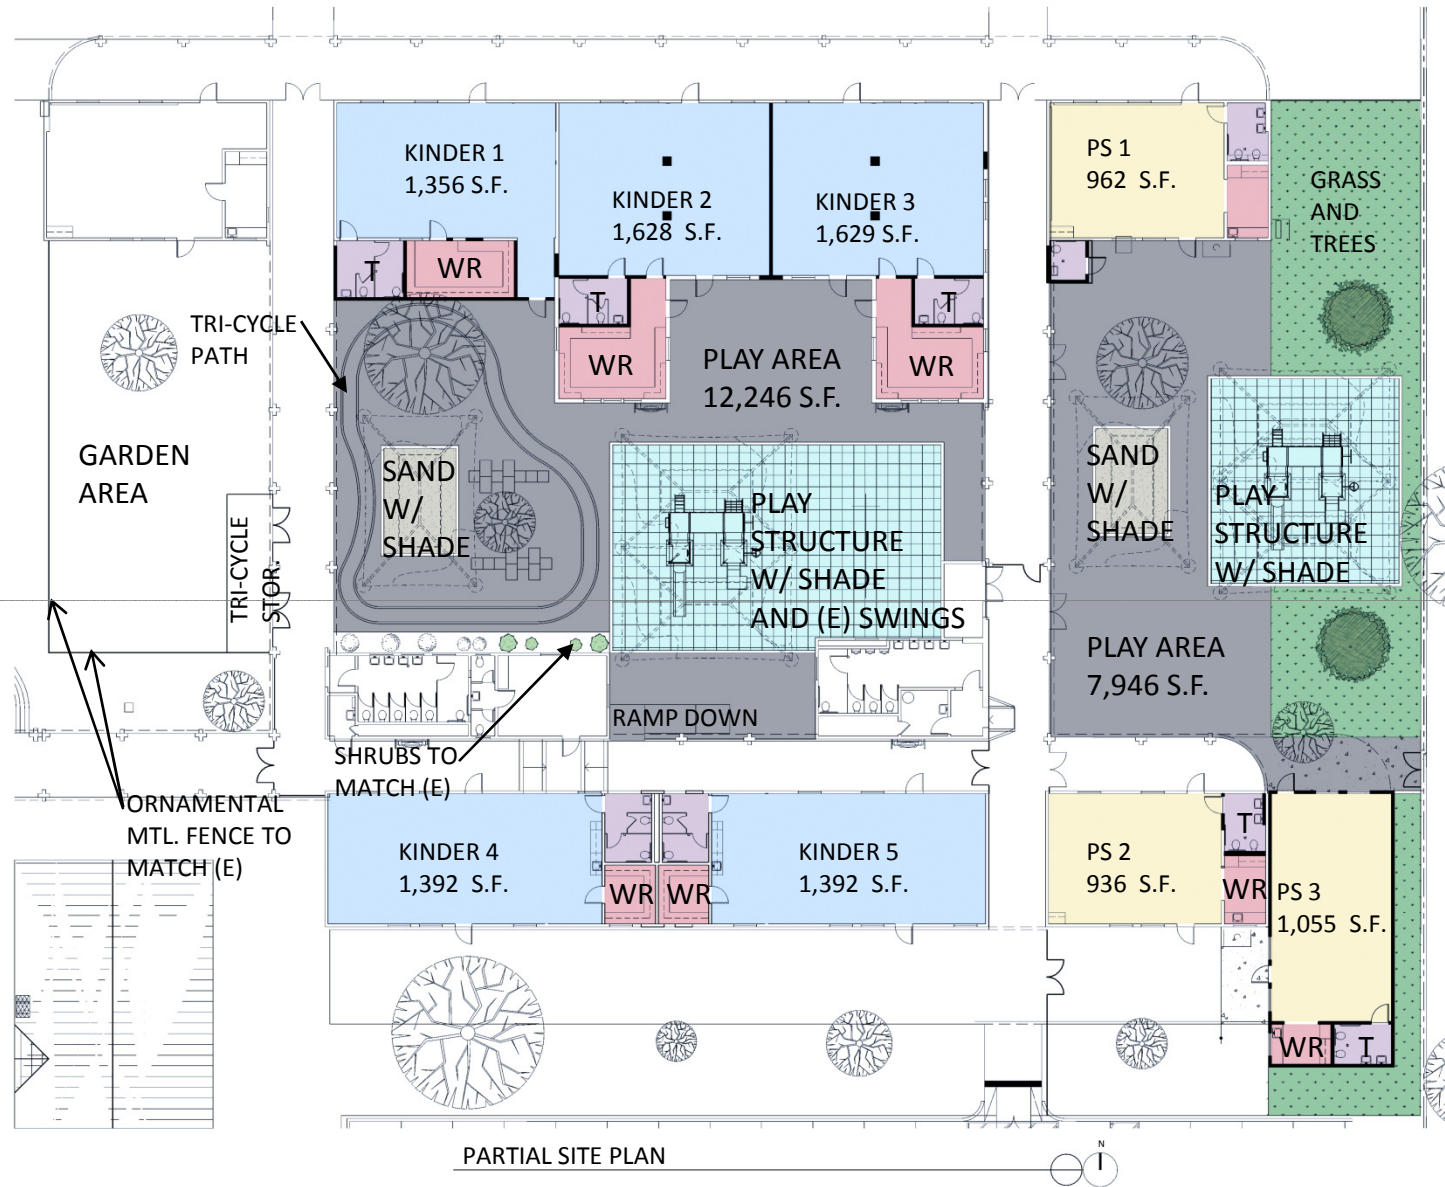

Jefferson Elementary | Building "A"

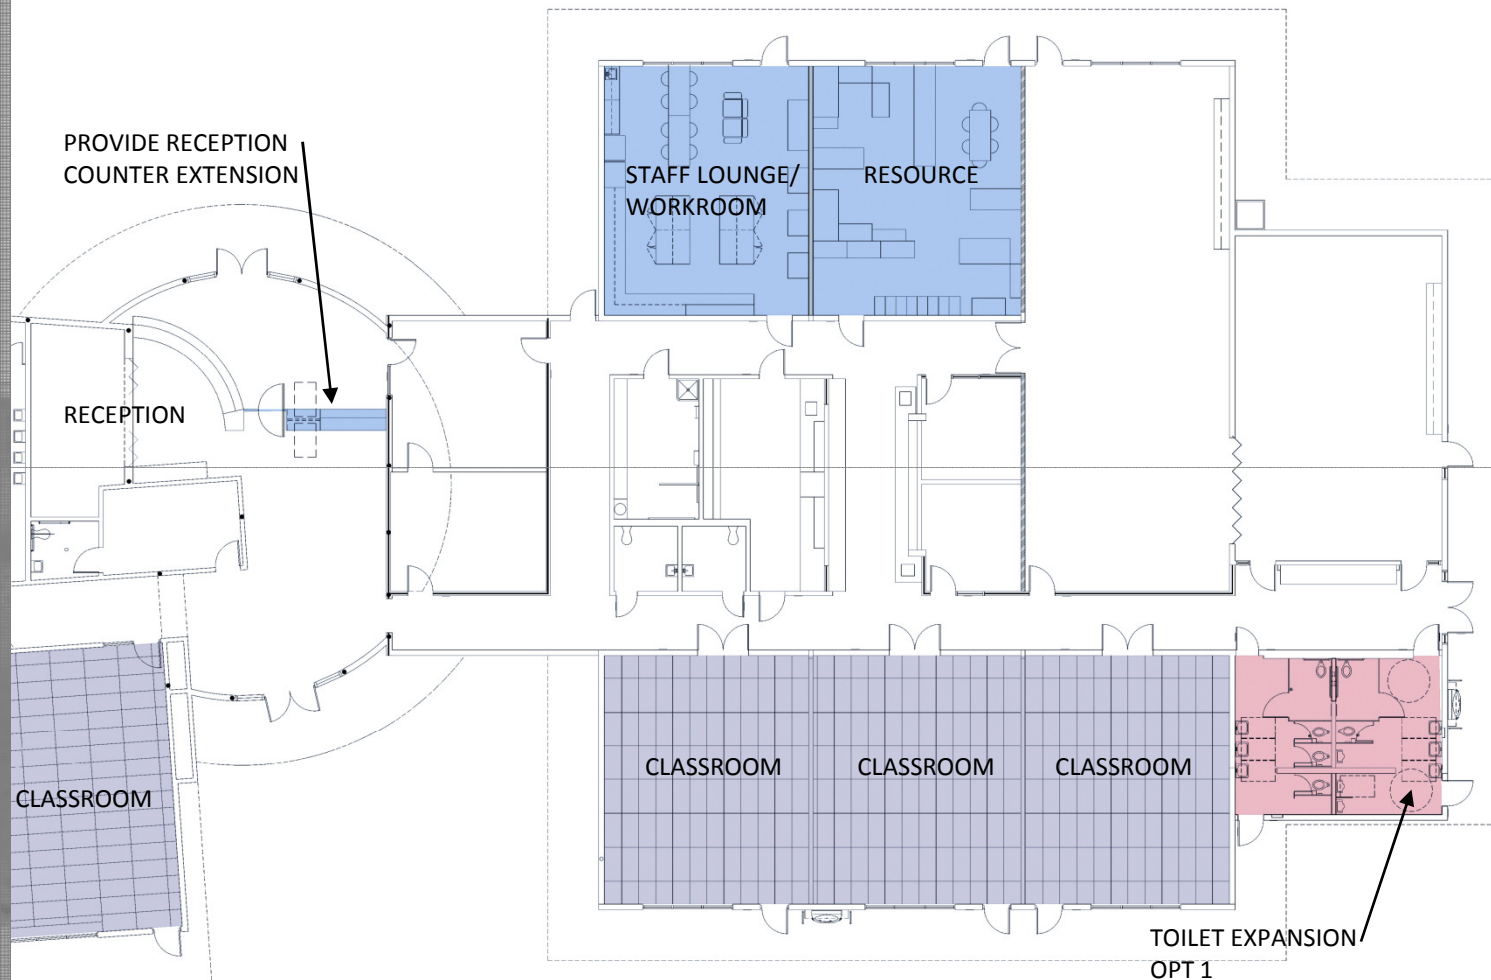

- TOILET
- CEILING & HIGH EFFICIENCY LIGHTS
- WALL, POWER & CASEWORK

Jefferson Elementary | Building "A" – Staff Lounge/Workroom and Resource

